


GROUND FLOOR



FIRST FLOOR

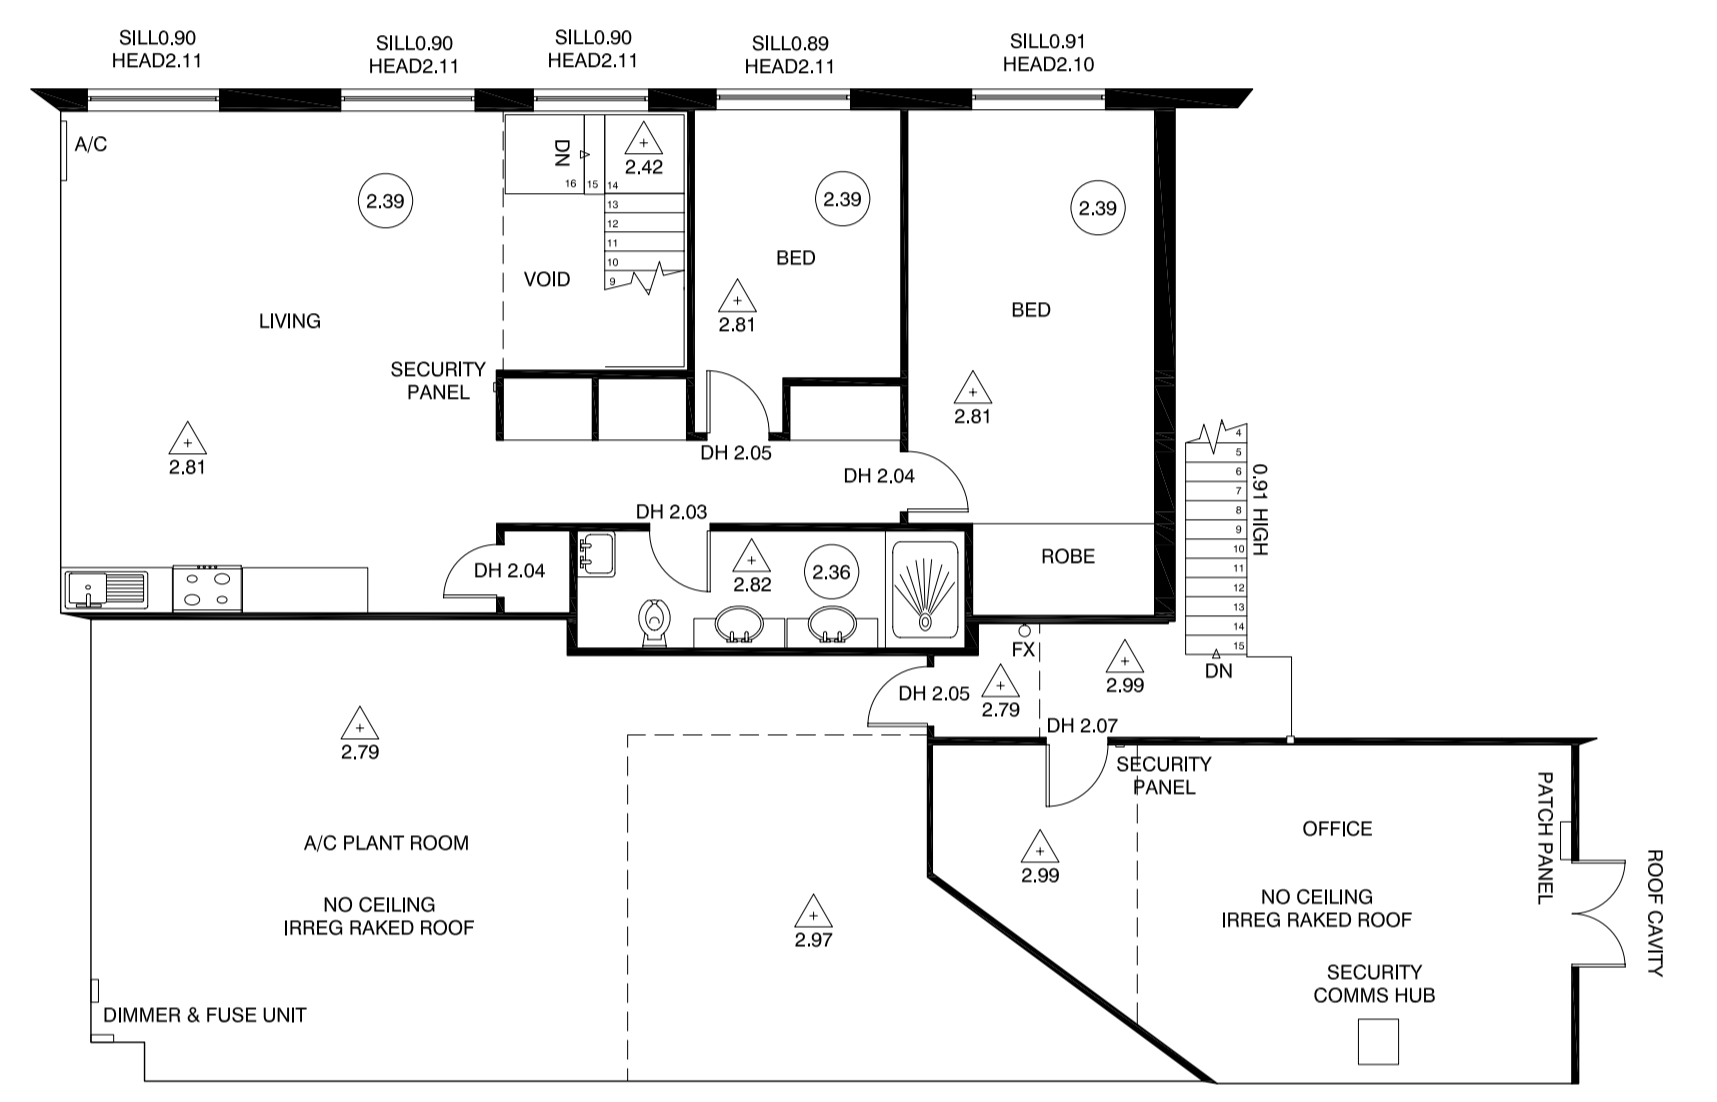

Rev	Drn	Chk	Rev/Issue	Date
-	DJB	DJB	GENERAL ISSUE	10/04/06

General Notes

- HR - FIRE HOSE REEL
- △ 0.00 - APPROXIMATE FLOOR LEVEL (ASSUMED LEVEL DATUM)
- 3.13 - FLOOR TO CEILING DIMENSION
- SILLO.85 - FLOOR TO SILL DIMENSION
- HEAD2.88 - FLOOR TO HEAD DIMENSION
- DH 2.05 - FLOOR TO TOP OF DOOR DIMENSION

NB - ALL LEVELS AND DIMENSIONS ARE APPROXIMATE AND SHOULD BE CONFIRMED BY A SURVEYOR

VMARK DESIGN PTY LTD
 30 CLARKE ROAD
 HORNSBY NSW 2077
 MOB : 0400 201 458
 EMAIL : dave@vmarkdesign.com.au
 ABN : 12 109 067 950

Client Details
 ALTIS ARCHITECTURE PTY LTD
 LOWER DECK JONES BAY WHARF
 SUITE 123/26-32 PIRRAMA ROAD
 PYRMONT NSW 2009

Drawing Title
 FLOORPLANS

Project TERREY HILLS TAVERN	
Date APRIL 2006	Drawing No. AL1-001
Scale 1:100	Rev. -