



JOHNSTON STREET

BASEMENT  
SCALE 1:100

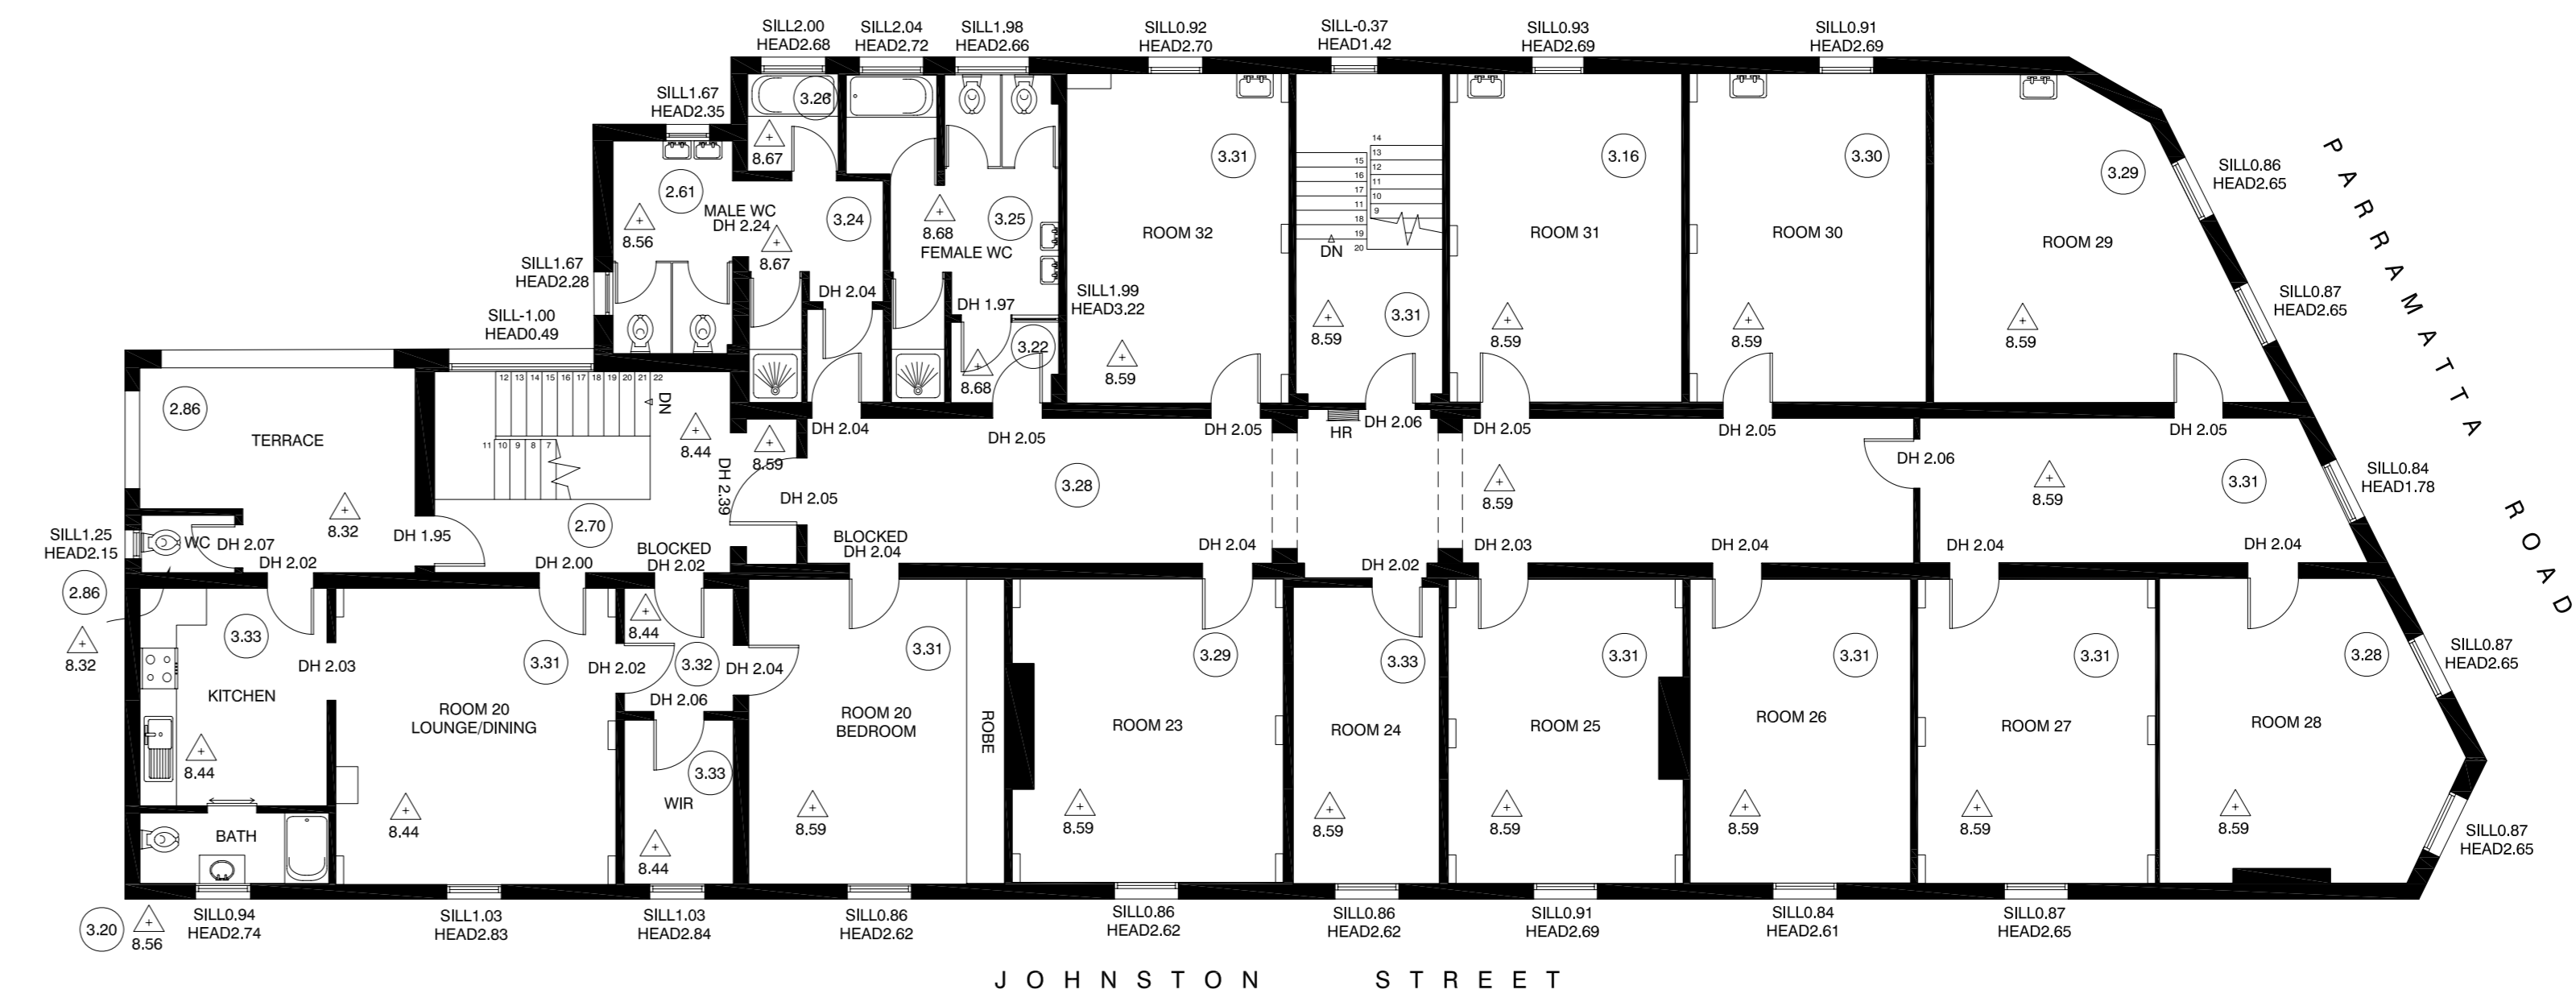


JOHNSTON STREET

SECOND FLOOR  
SCALE 1:100

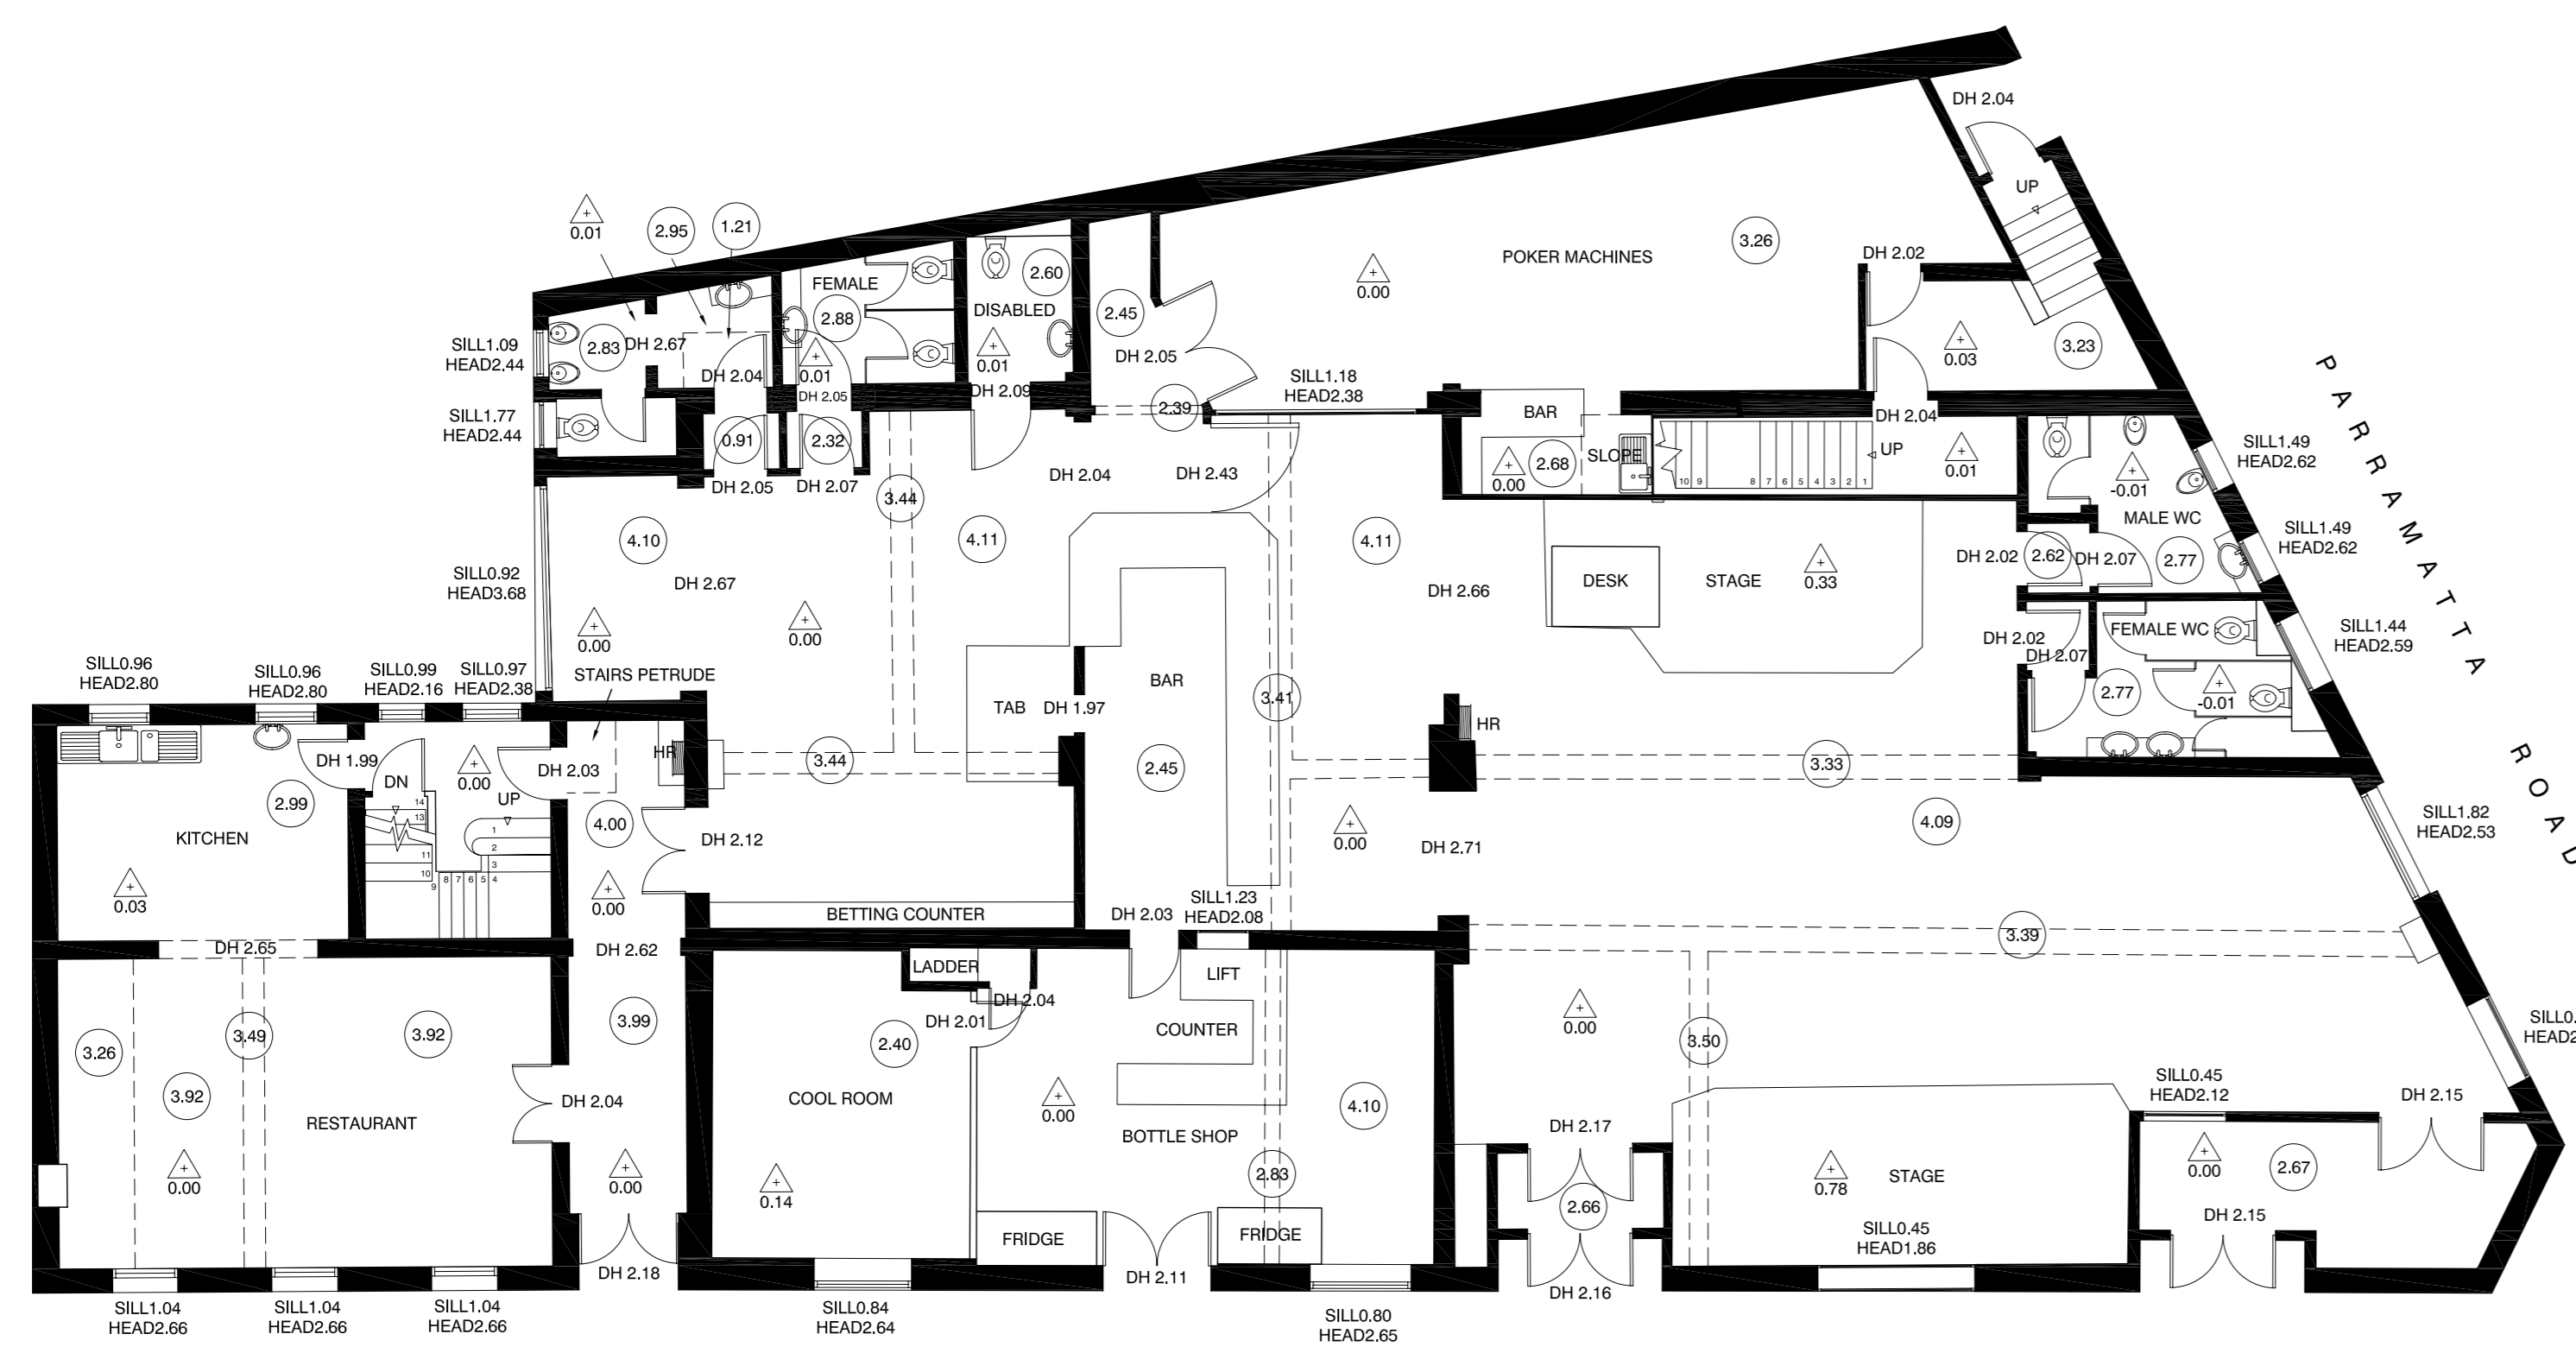

JOHNSTON STREET

GROUND FLOOR  
SCALE 1:100

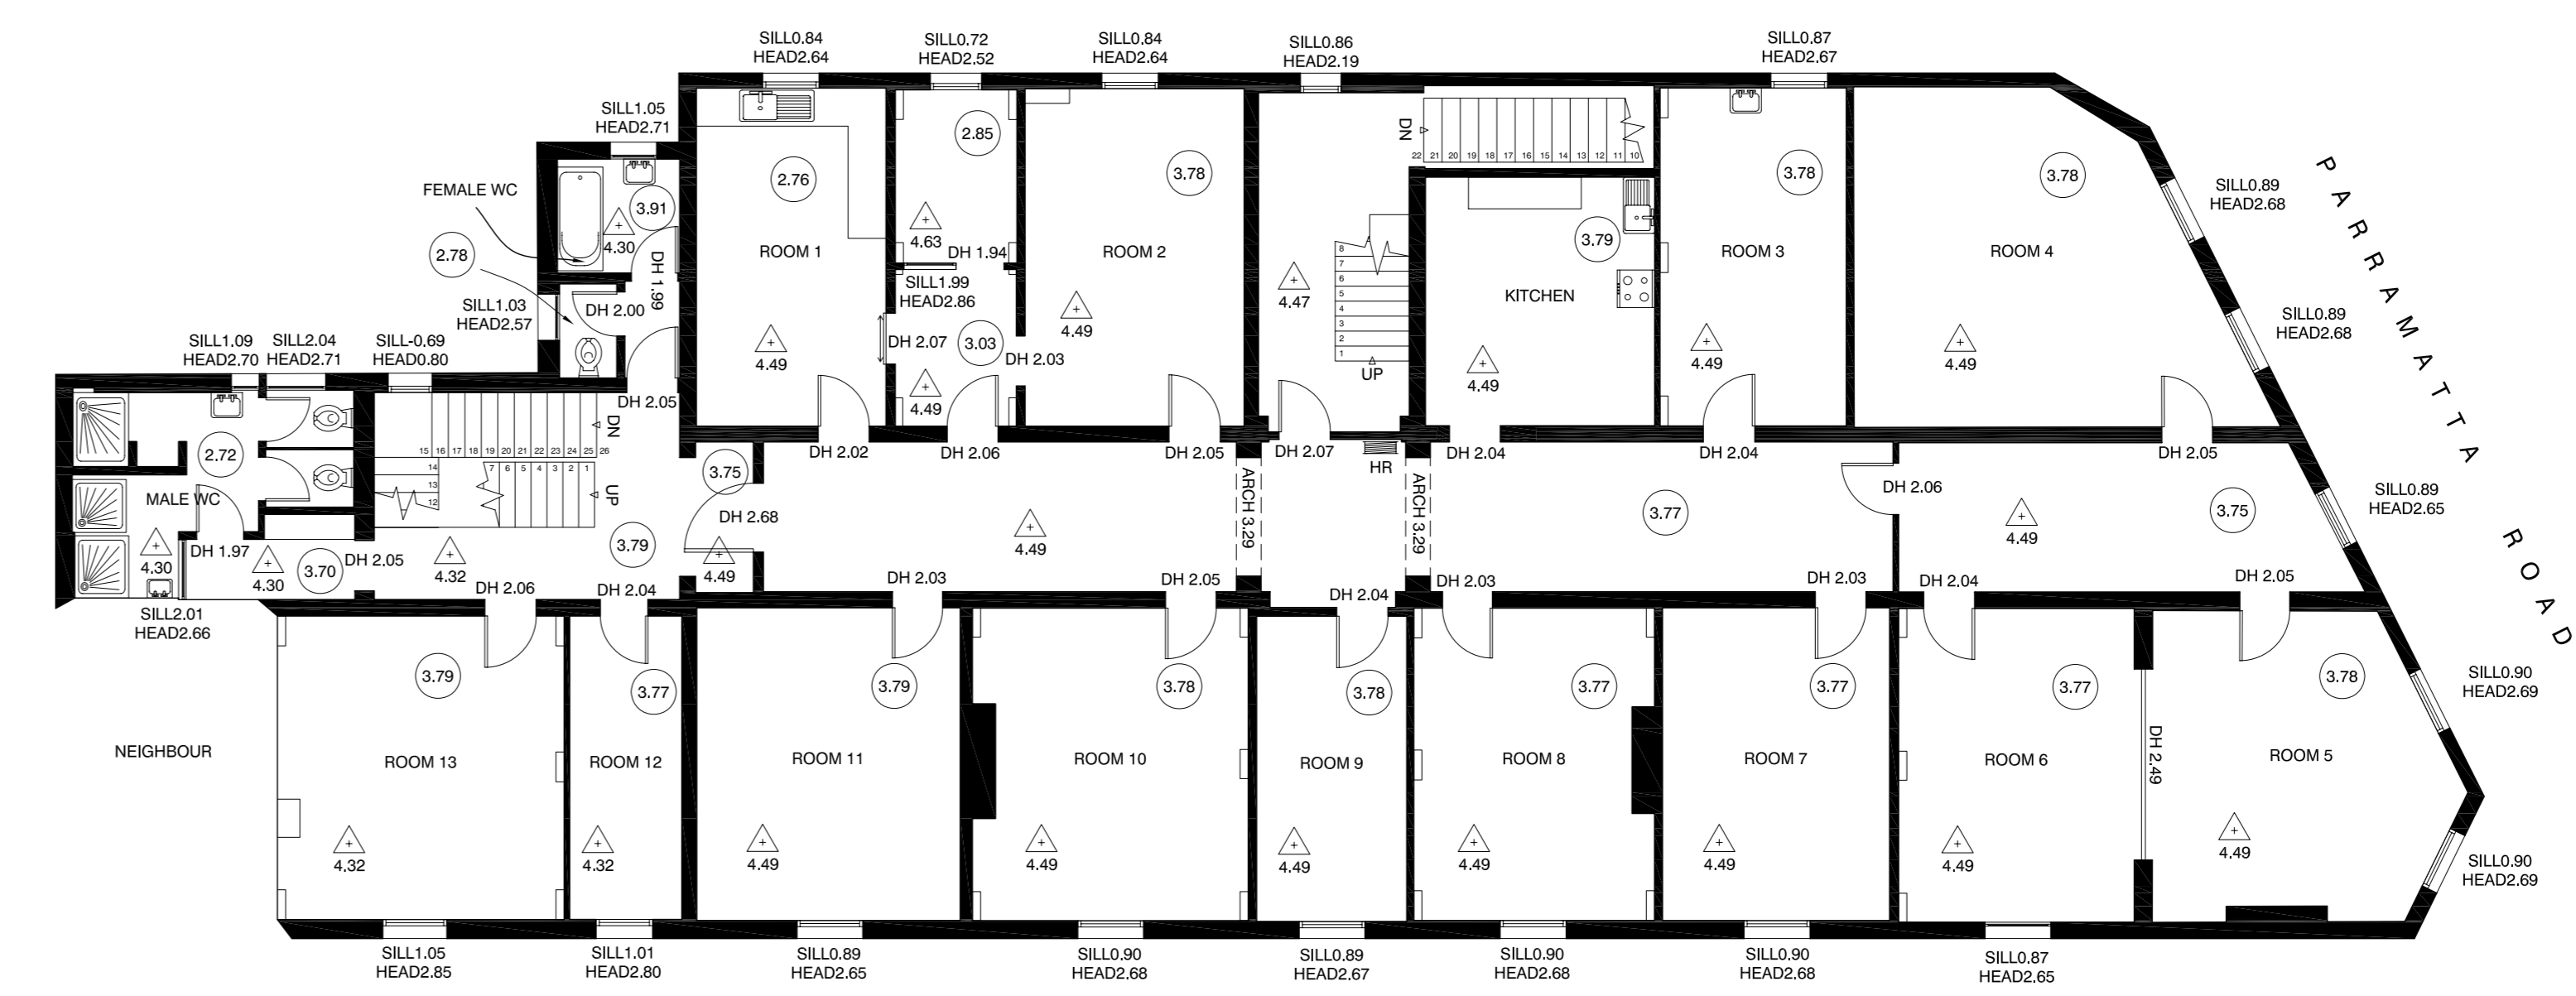

JOHNSTON STREET

FIRST FLOOR  
SCALE 1:100



General Notes

- HAND DRYER
- FIRE HOSE REEL
- APPROXIMATE FLOOR LEVEL (ASSUMED LEVEL DATUM)
- FLOOR TO CEILING DIMENSION
- FLOOR TO SILL DIMENSION
- FLOOR TO HEAD DIMENSION
- FLOOR TO TOP OF DOOR DIMENSION

NB - ALL LEVELS AND DIMENSIONS ARE APPROXIMATE AND SHOULD BE CONFIRMED BY A SURVEYOR

Rev	Dim	Chk	Pls	Revision/Issue	Date
-	DJB	DJB	DJB	GENERAL ISSUE	21/04/06

V-MARK DESIGN PTY LTD  
30 CLARKE ROAD PYRMONT  
NSW 1580  
PHONE: 02 957 2077  
MOB: 0400 531 458  
FAX: 02 957 2077  
EMAIL: info@v-markdesign.com.au  
ABN: 12 109 067 950



Client Details  
ALDIS ARCHITECTURE PTY LTD  
LOWER DECK JONES BAY WHARF  
SUITE 123/26-32 PIRRAMA ROAD  
PYRMONT NSW 2009

Drawing Title  
FLOORPLANS

Project		THE EMPIRE HOTEL	
Date	APRIL 2006	Drawing No.	AL2-001
Scale	1:100	Rev.	-