


LOWER FLOOR



UPPER FLOOR

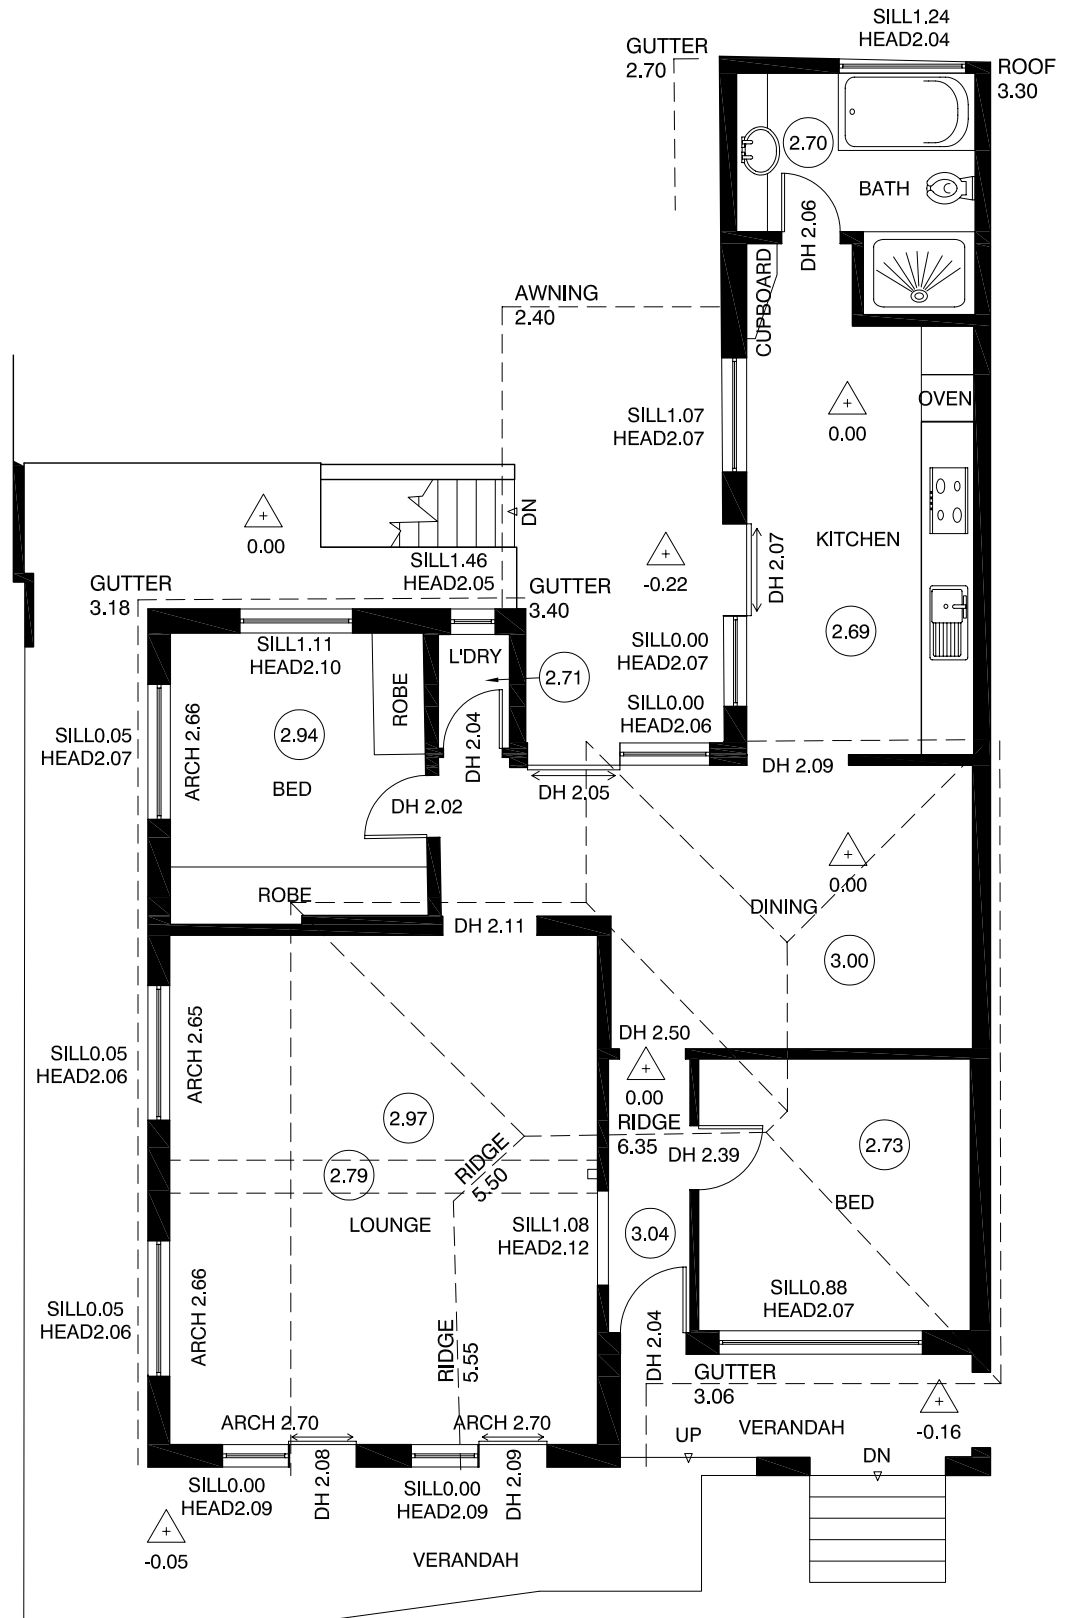

Rev	Drn	Chk	Pass	Revision/Issue	Date
-	JS	DJB	DJB	GENERAL ISSUE	11/05/07

- General Notes
- 0.00 - APPROXIMATE FLOOR LEVEL (ASSUMED LEVEL DATUM)
 - 3.13 - FLOOR TO CEILING DIMENSION
 - SILL0.85 - FLOOR TO SILL DIMENSION
 - HEAD2.68 - FLOOR TO HEAD DIMENSION
 - DH 2.05 - FLOOR TO TOP OF DOOR DIMENSION

V-MARK DESIGN PTY LTD
 13/75 PACIFIC HIGHWAY
 WAITARA NSW 2077
 MOB : 0400 201 458
 EMAIL : dave@v-markdesign.com.au
 ABN : 12 109 067 950



Client Details
 ARCHER + WRIGHT ARCHITECTS
 61 MARLBOROUGH STREET
 SURRY HILLS NSW 2010

Drawing Title
 FLOORPLAN

Project 23 DELLVIEW STREET TAMARAMA	
Date MAY 2007	Drawing No. AW2-001
Scale 1:100	Rev. -

NB - ALL LEVELS ARE APPROXIMATE AND SHOULD BE CONFIRMED BY A SURVEYOR