




LOWER FLOOR

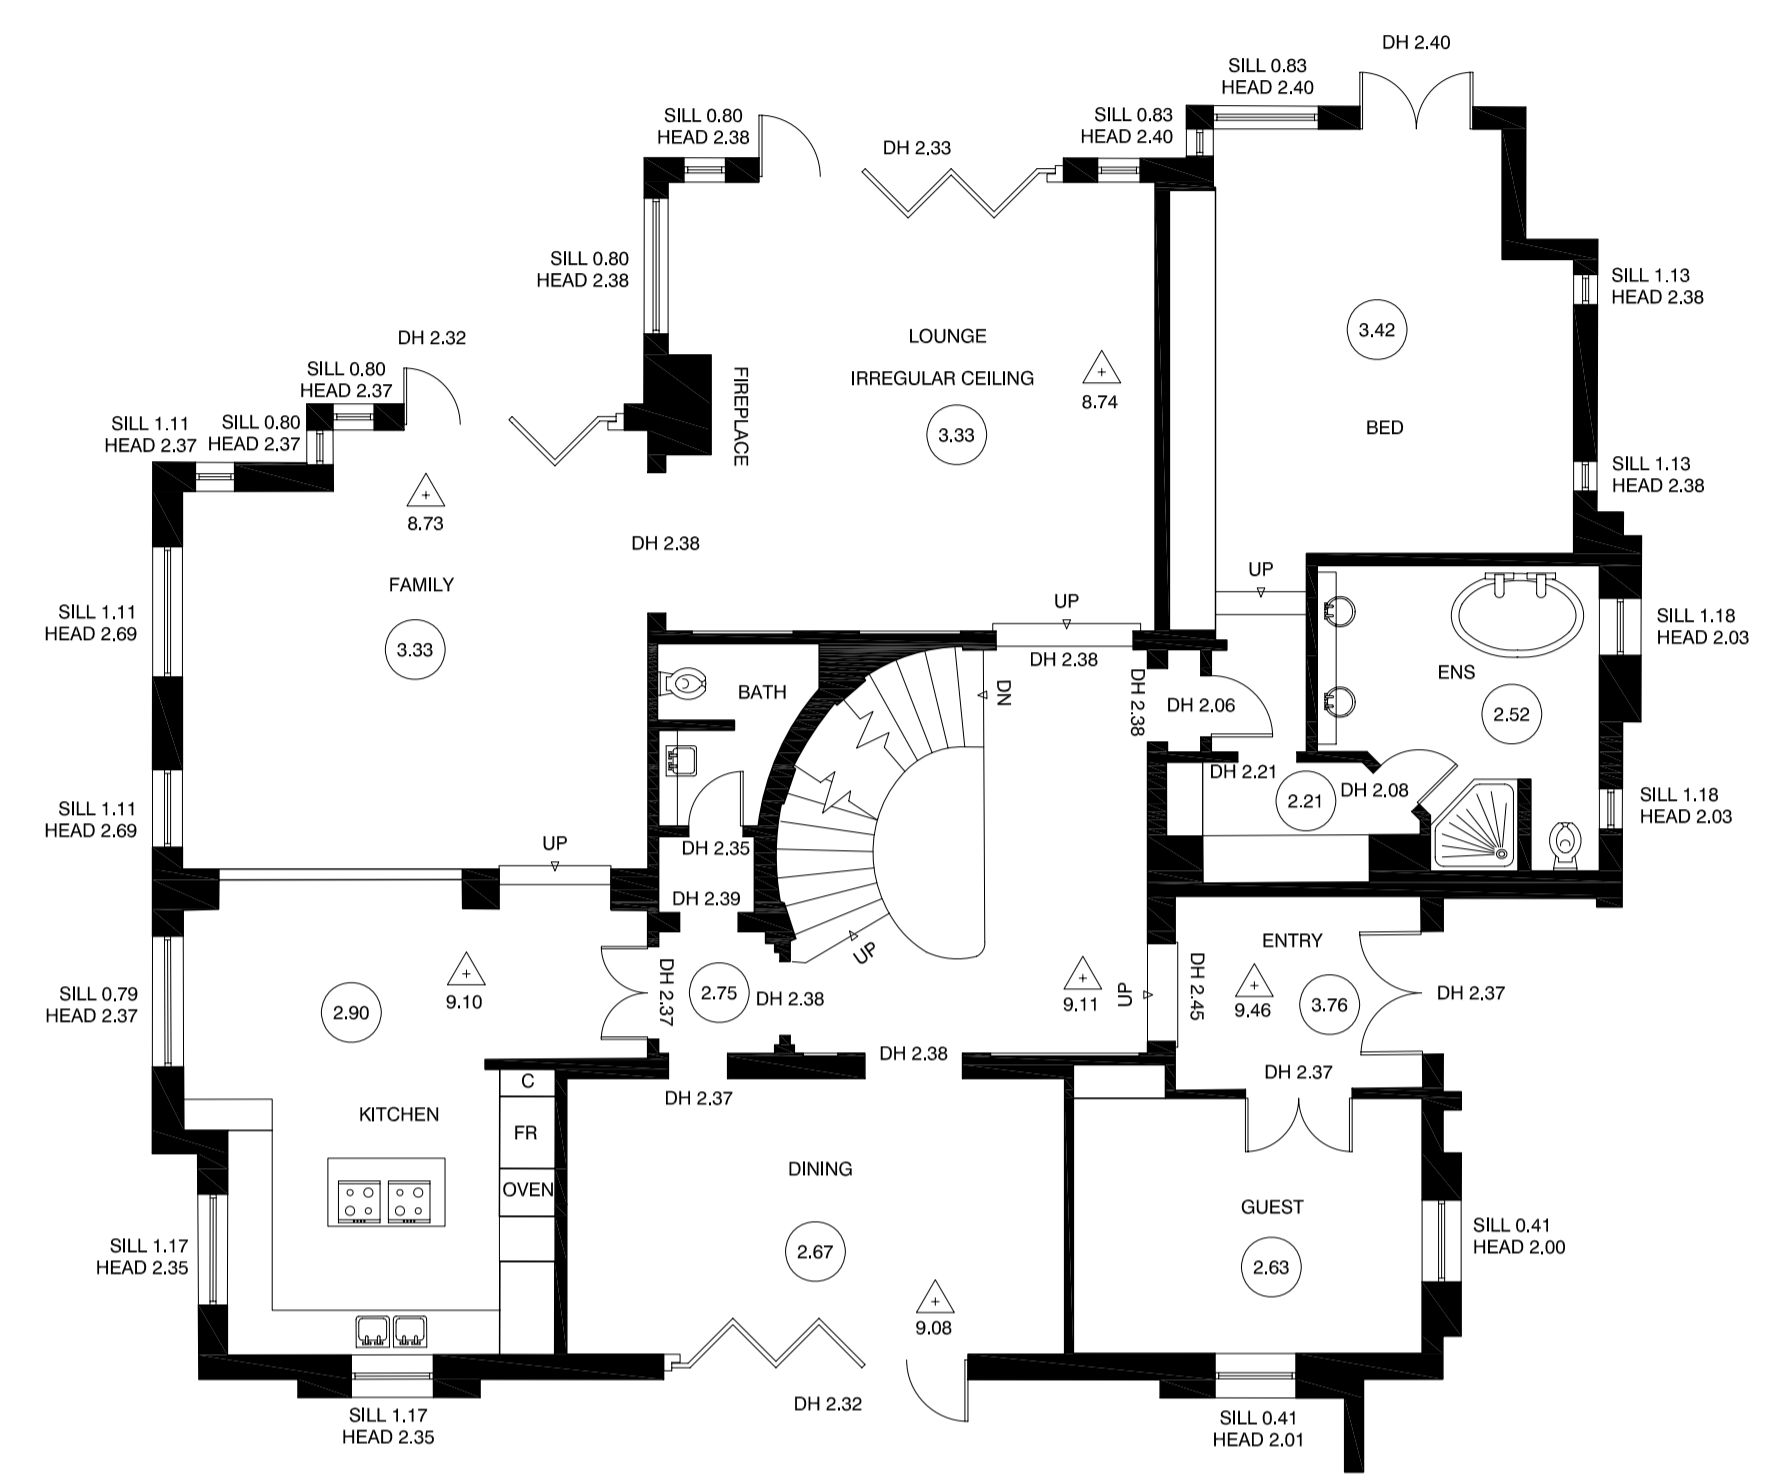

MIDDLE FLOOR

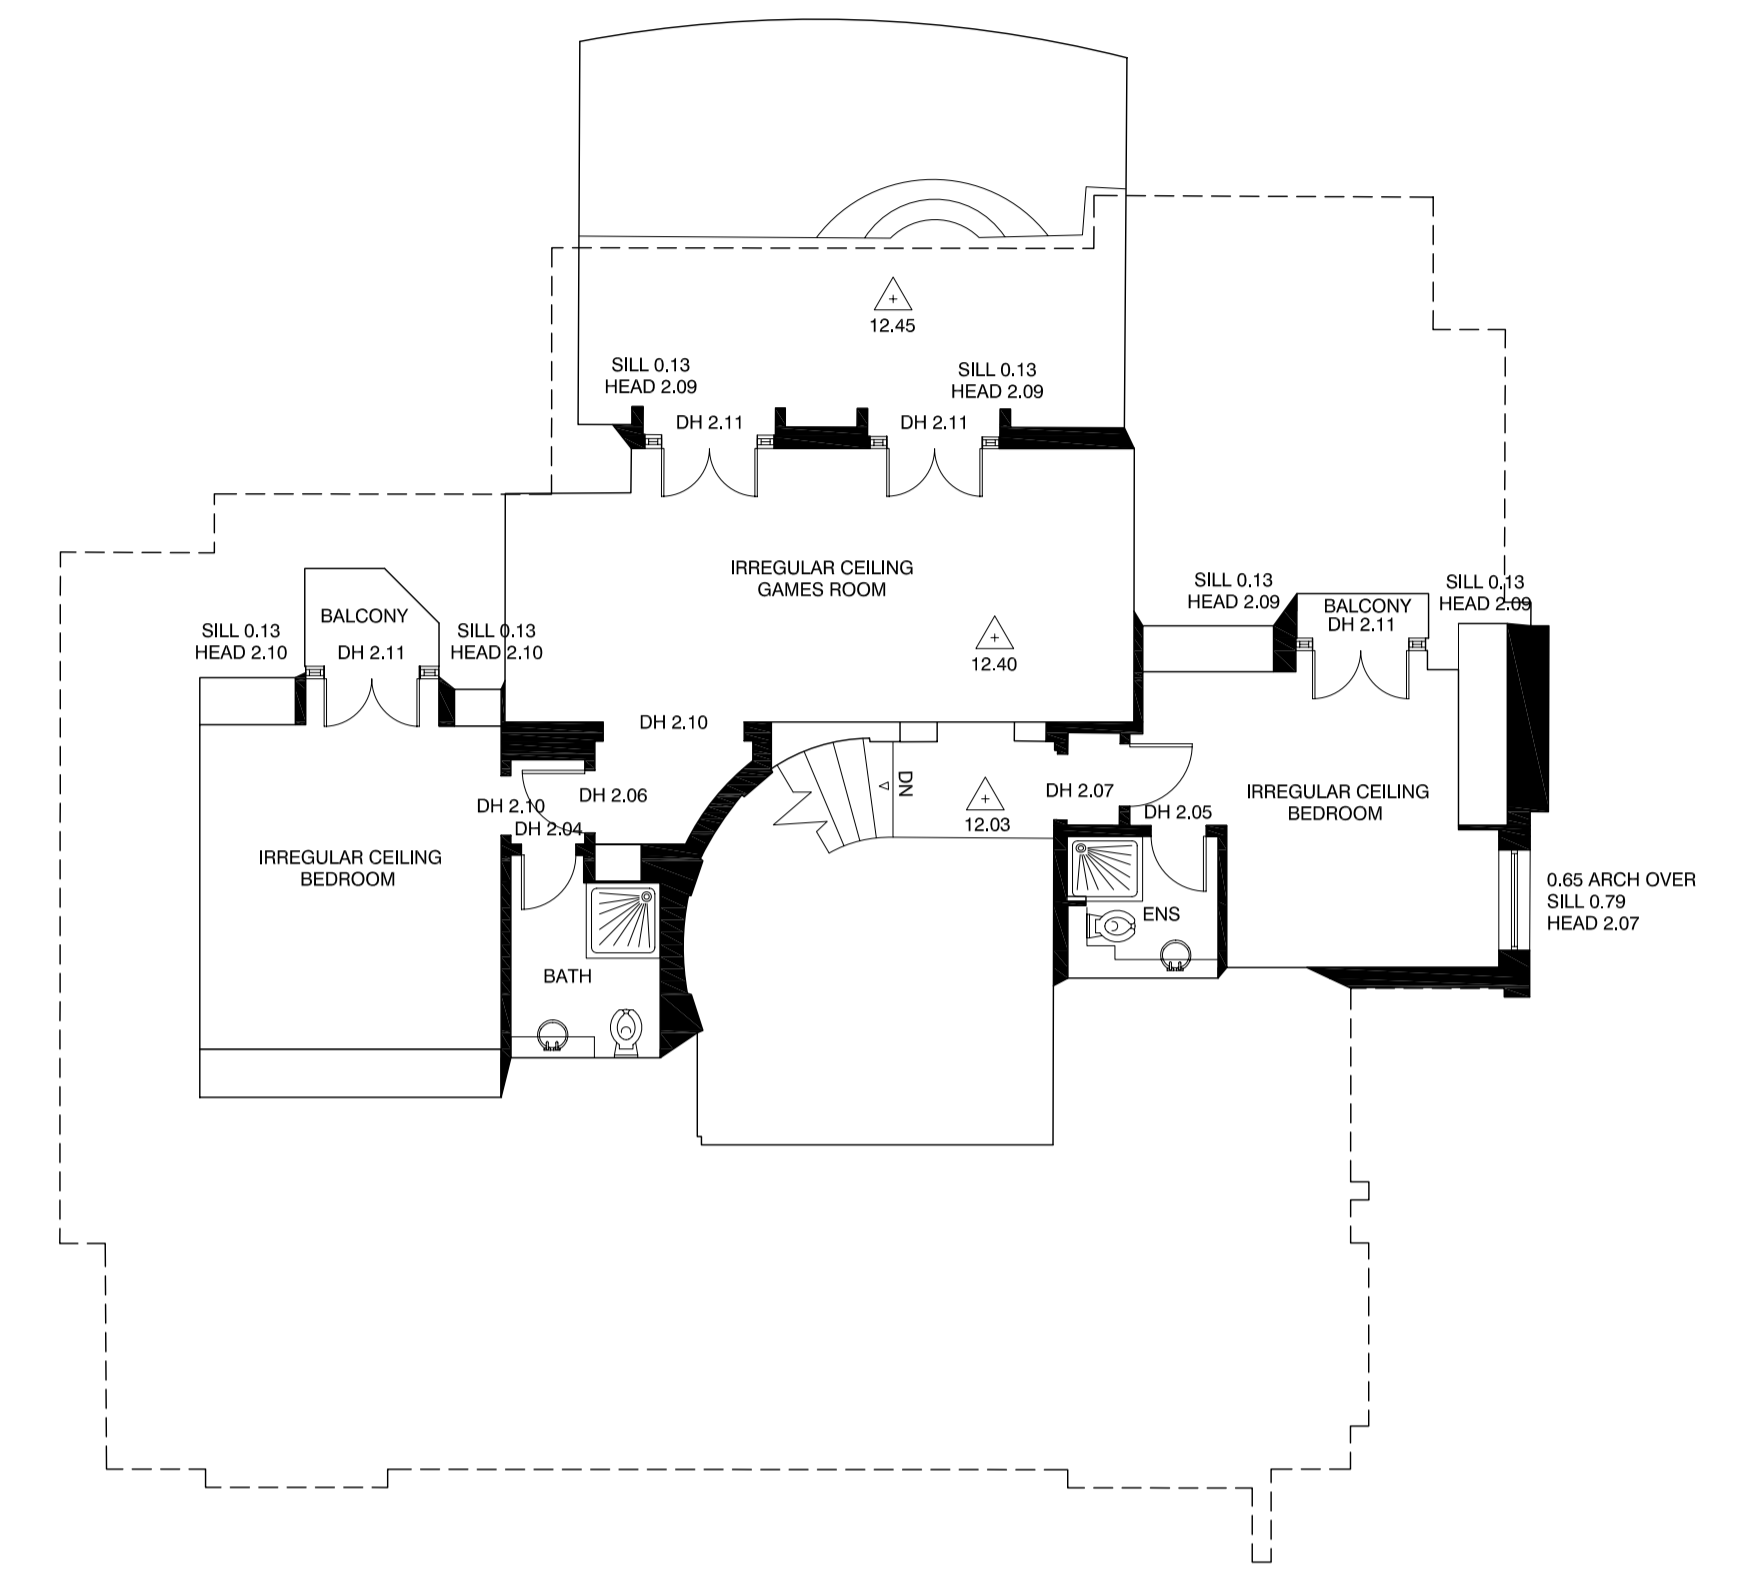

UPPER FLOOR

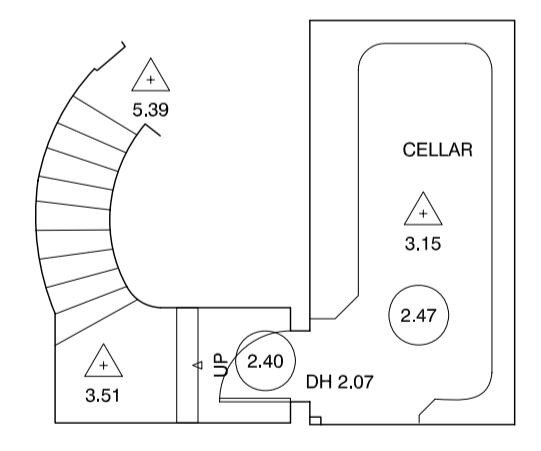

BASEMENT LEVEL



Rev	Drn	Chk	Pos	Revision/Issue	Date
-	DJB	DJB	DJB	GENERAL ISSUE	27/02/08

General Notes

- △ 0.00 - APPROXIMATE FLOOR LEVEL (ASSUMED LEVEL DATUM)
- △ 3.13 - FLOOR TO CEILING DIMENSION
- SILL 0.85 - FLOOR TO SILL DIMENSION
- HEAD 2.88 - FLOOR TO HEAD DIMENSION
- DH 2.05 - FLOOR TO TOP OF DOOR DIMENSION

NB - ALL LEVELS ARE APPROXIMATE AND SHOULD BE CONFIRMED BY A SURVEYOR

VMARK DESIGN PTY LTD
 18/75 PACIFIC HIGHWAY
 WAITARA NSW 2077
 MOB : 0400 201 458
 EMAIL : dave@vmarkdesign.com.au
 ABN : 12 109 067 950

Client Details
 ARCHER + WRIGHT ARCHITECTS
 61 MARLBOROUGH STREET
 SURRY HILLS NSW 2010

Drawing Title
 FLOORPLANS

Project 1 ANGELO PLACE WOOLWICH	
Date FEBRUARY 2008	Drawing No. AW5-001
Scale 1:100	Rev. -